

Revised Date By

BROWN & MITCHELL, INC.
Engineers & Environmental Consultants
521 34th Street
Gulfport, Mississippi 39507
Phone (228) 864-7612 Fax (228) 864-7612 Email bmi@datasyntc.com


THE PROFESSIONAL ENGINEERING & SURVEYING SERVICES PROVIDED BY BROWN & MITCHELL, INC. TO THESE FINAL DRAWINGS AS SHOWN ON THESE DRAWINGS ARE ASSOCIATED WITH THE PROJECT AND ARE NOT TO BE REPRODUCED OR TRANSMITTED IN ANY FORM OR BY ANY MEANS, WITHOUT THE WRITTEN PERMISSION OF BROWN & MITCHELL, INC. ANY SUCH REPRODUCTION OR TRANSMISSION IS PROHIBITED.

SAND BEACH RENOURISHMENT PROJECT
HARRISON COUNTY BOARD OF SUPERVISORS
HARRISON COUNTY, MISSISSIPPI
TYPICAL BEACH SECTIONS


Drawn By KED
Checked By BCM
Date 1/00
Scale SHOWN
Job No. 2178

Sheet 13 of 21


\\2178\2178SECT

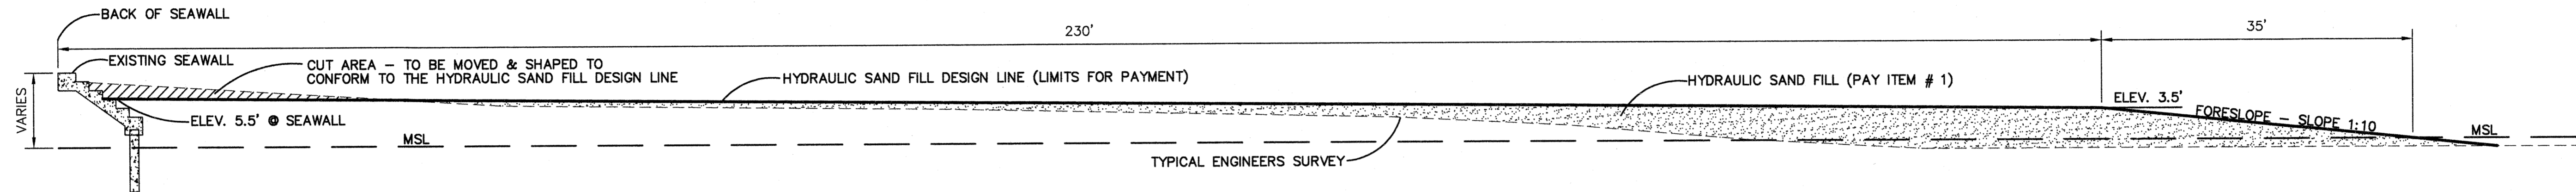

TYPICAL BEACH SECTION
STATION 0+70 TO 1094+71 AND
STATION 1167+00 TO 1290+16.72
SCALE: 1"=10'

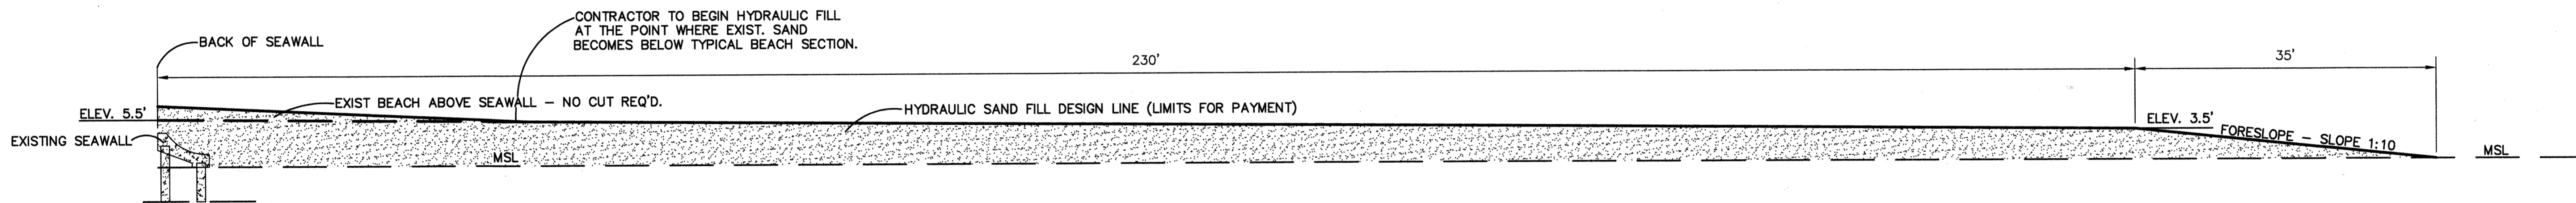

TYPICAL BEACH SECTION
STATION 1110+20 TO 1158+00
SCALE: 1"=10'

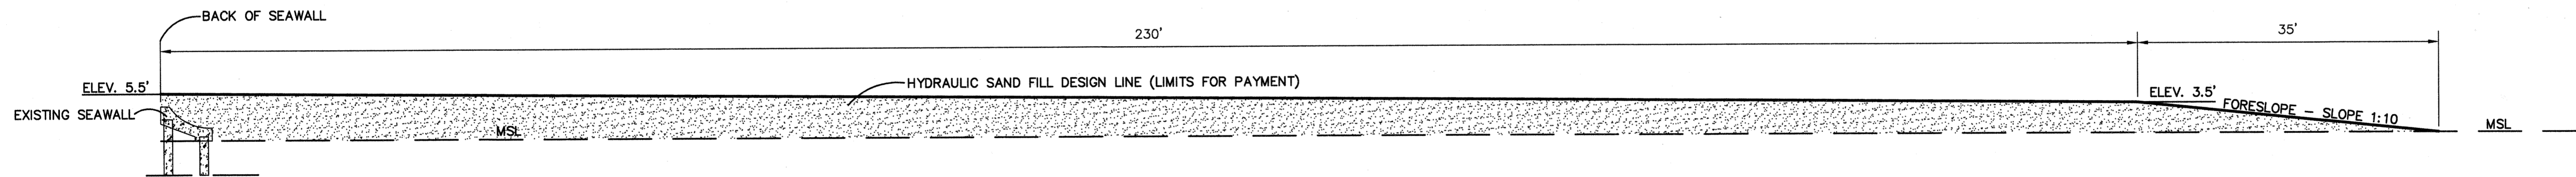

TYPICAL BEACH SECTION
STATION 1158+00 TO 1167+00
SCALE: 1"=10'

BROWN & MITCHELL, INC.
CONFORMED TO
CONSTRUCTION RECORDS
By: *M. J. [Signature]* Date: 1/2/02